




FRONT ELEVATION

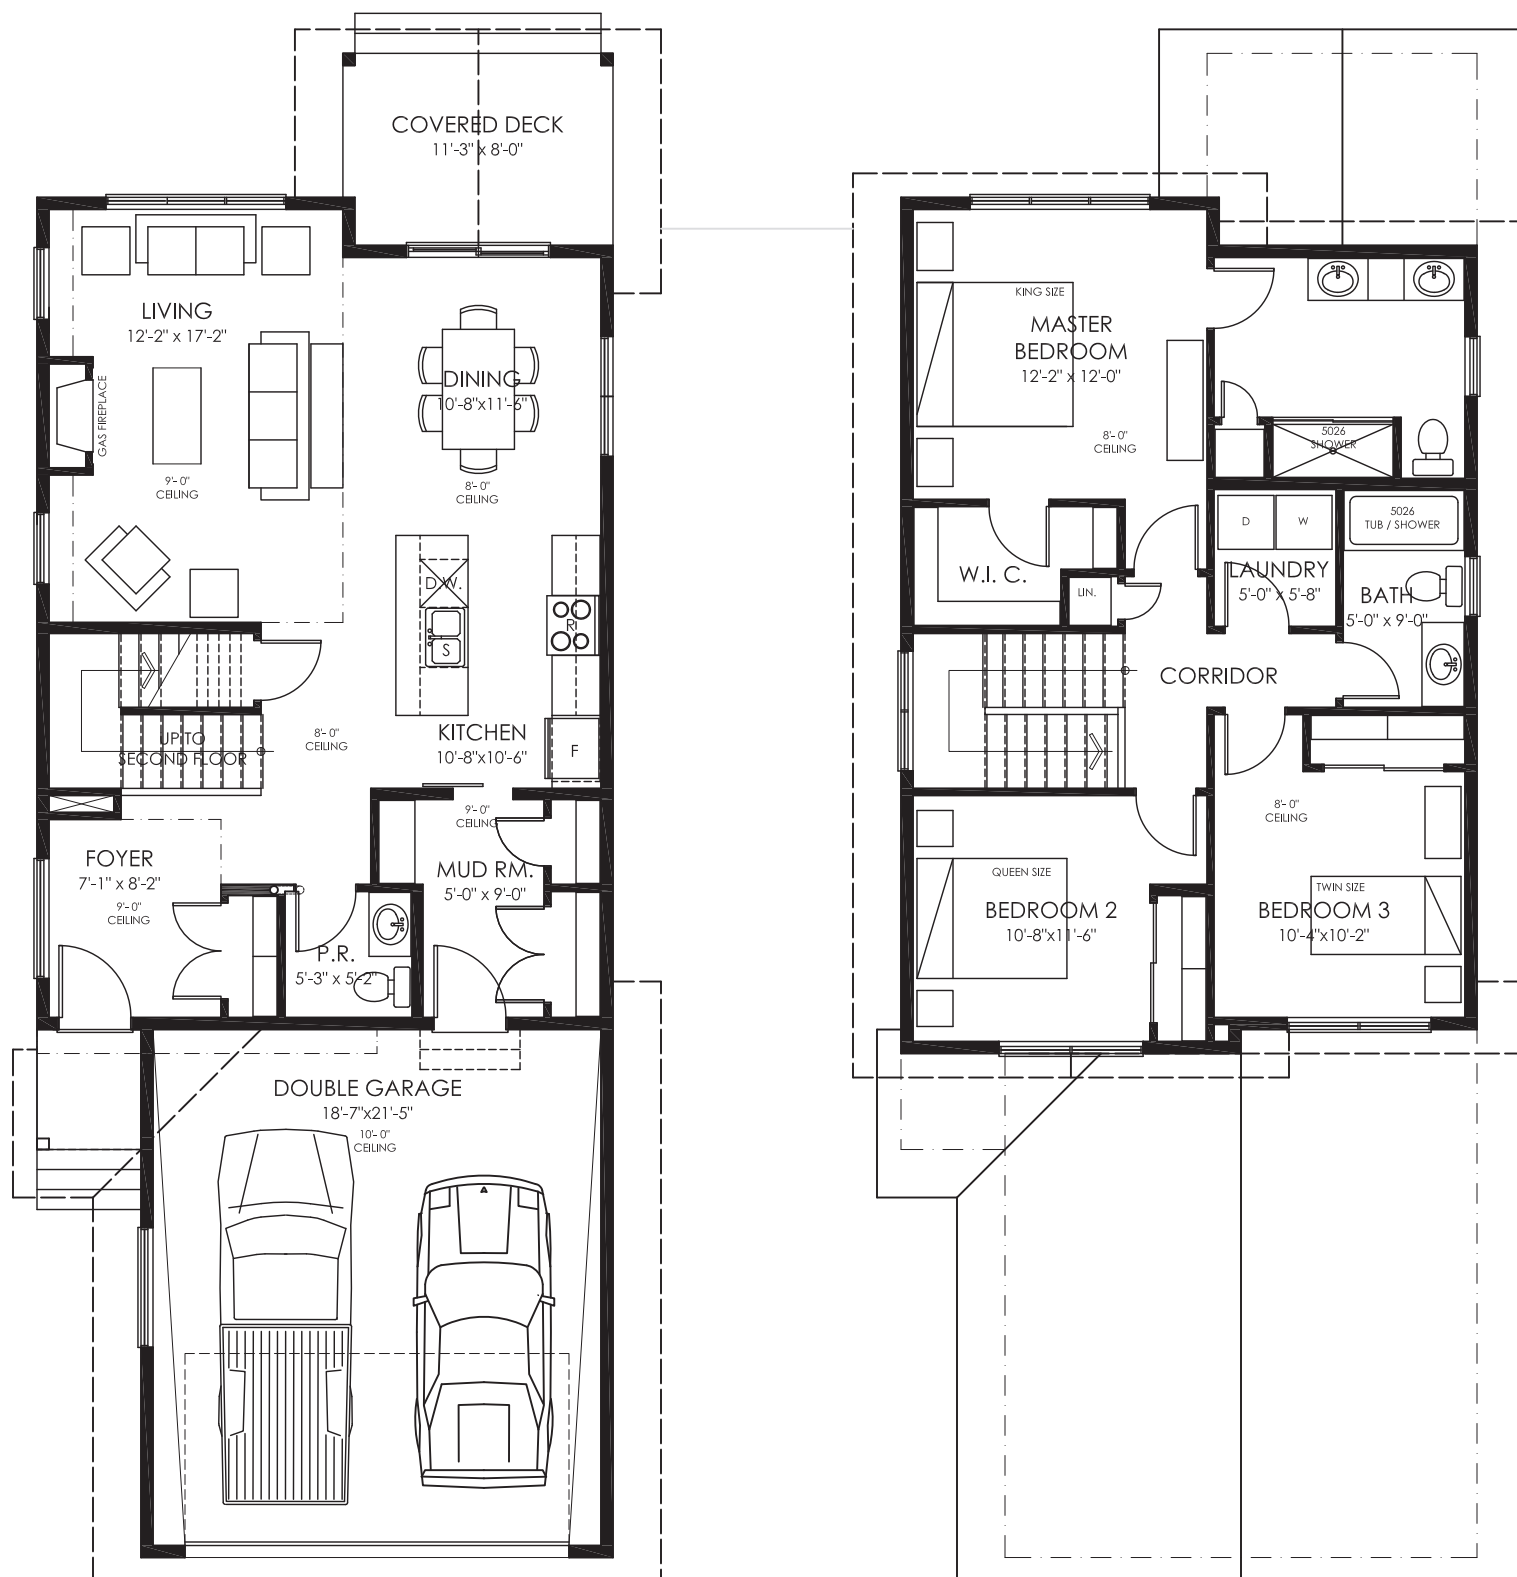

MAIN LEVEL

G.F.A.	
HOUSE	810.500
GARAGE	432.667
FRONT PORCH	21.667
COVERED DECK	89.000
TOTAL	1353.834 S.F. = 125.775 S.M.

UPPER FLOOR PLAN

SCALE 1/4" = 1'-0"	
G.F.A.	824.667 S.F. = 76.614 S/M.

THE HERON

TOTAL G.F.A. 2178.501 S.F. = 202.389 S.M.